


# RESIDENCE 17A

2 BEDROOMS

2 BATHROOMS

1,226 SF


# 111 VARICK. UNTITLED

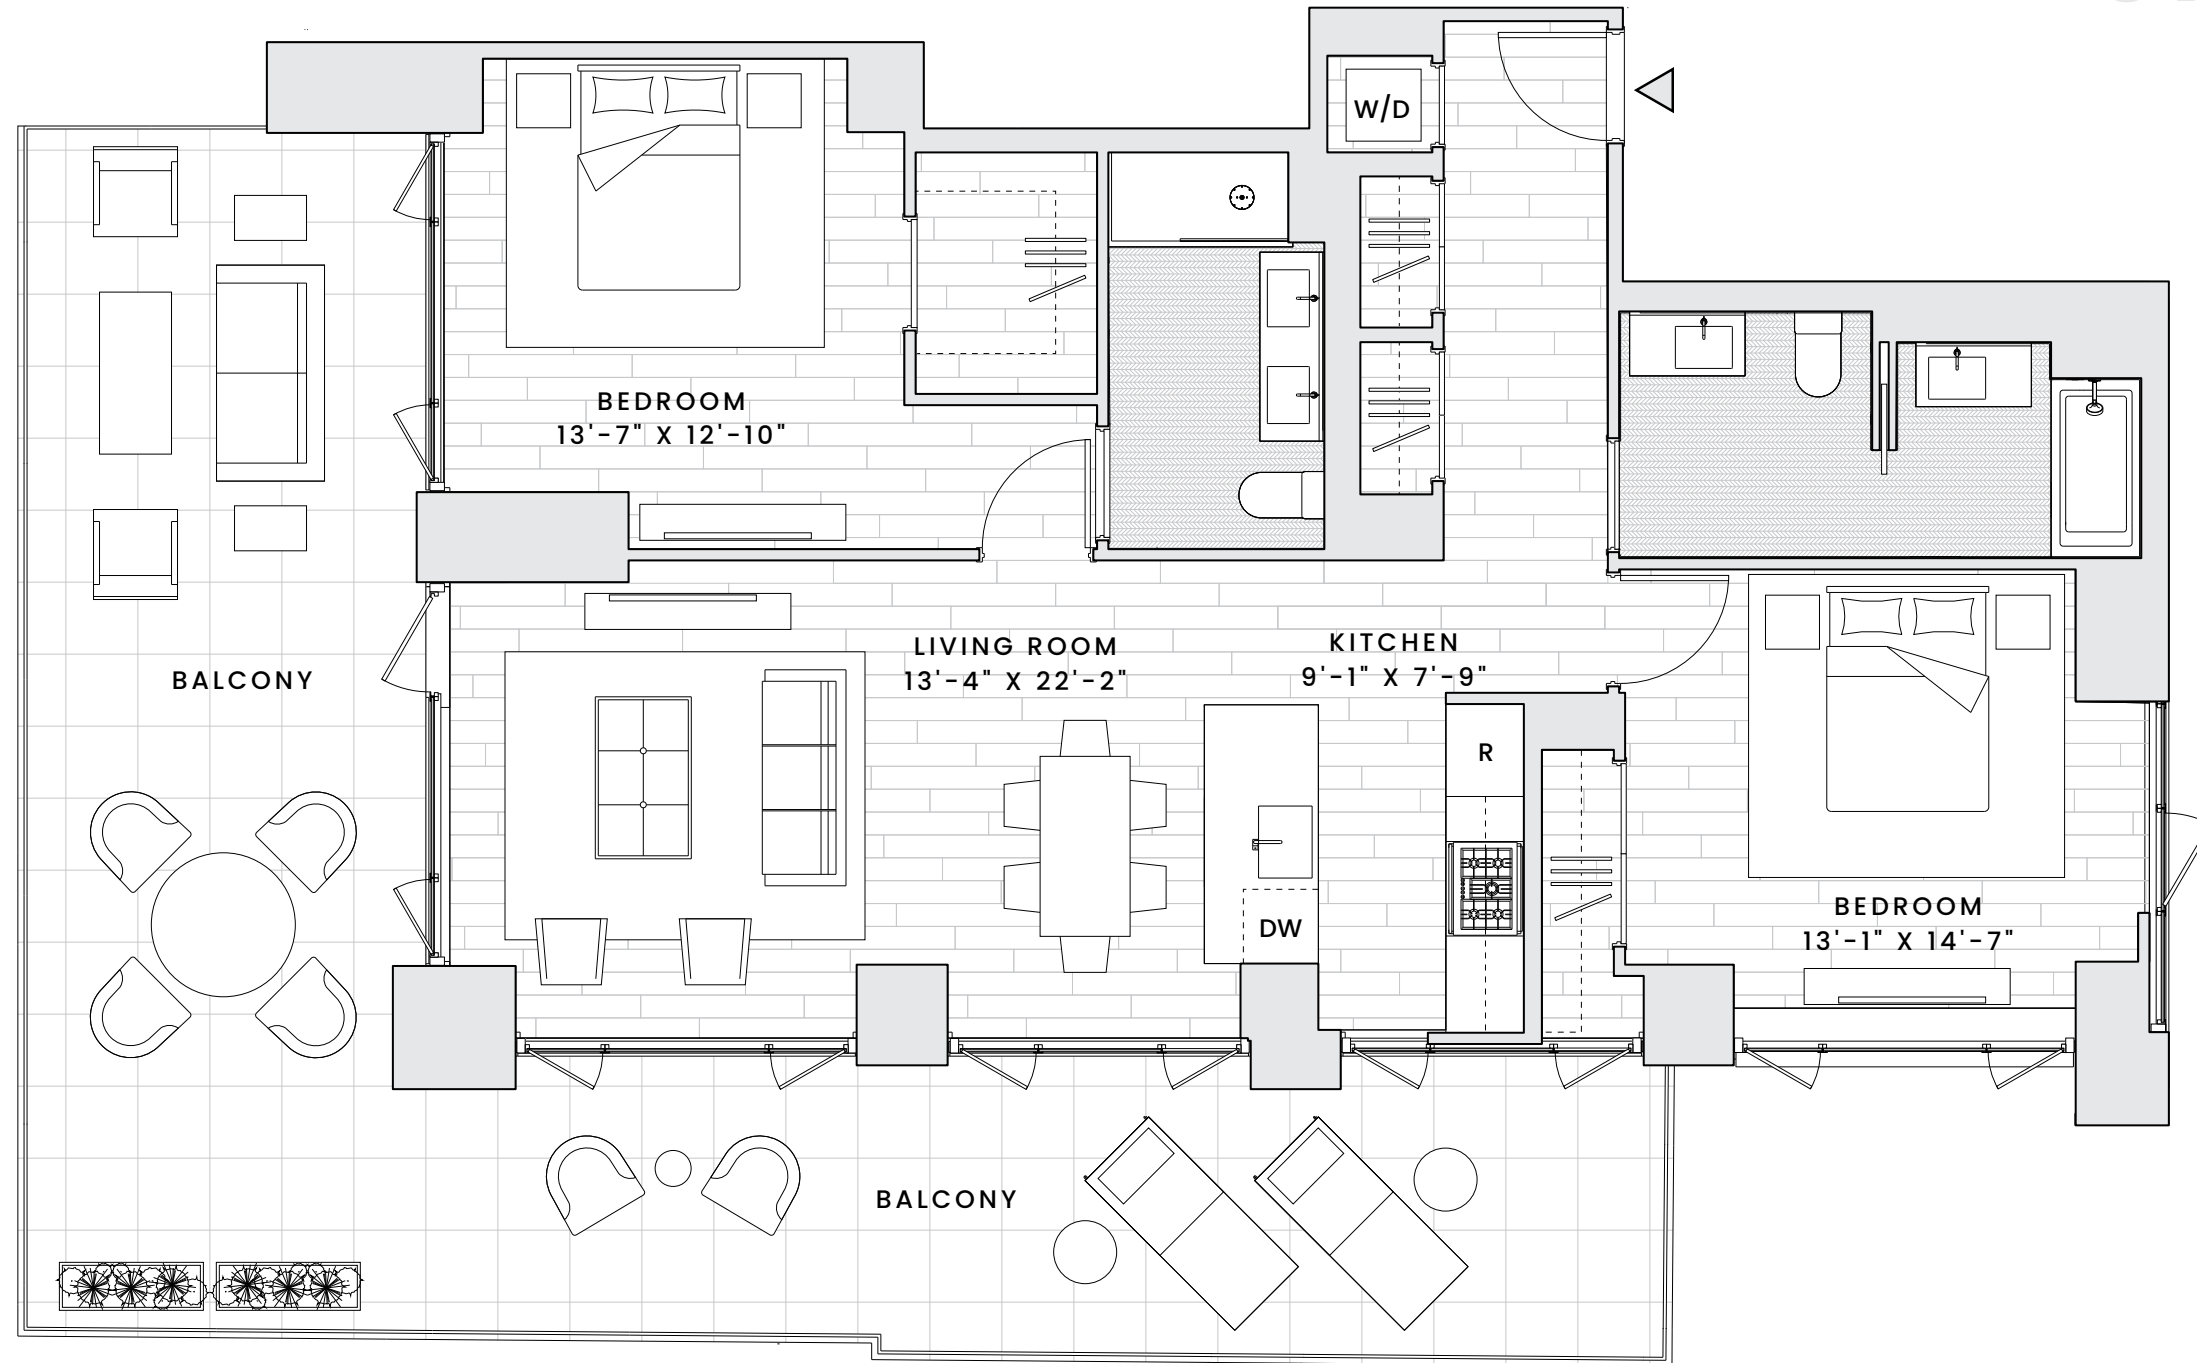

111VARICK.COM


111 VARICK STREET  
NEW YORK, NY 10013

212.495.9194  
INFO@111VARICK.COM

 This is not an offer to rent or a solicitation to lease where prohibited by law. Your eligibility to rent may depend upon your state of residency. All material presented herein is intended for informational purposes only and is compiled from sources deemed reliable but has not been verified. The developer reserves the right to make modifications in materials, specifications, plans, designs, pricing, scheduling and delivery of the homes without prior notice. All measurements and square footage are approximate. Furniture indicated in floor plan is for display purposes only. Exclusively represented by Compass Development, a division of Compass. Compass is a real estate broker licensed by the State of New York and abides by Equal Housing Opportunity laws. Nothing herein shall be construed as legal, accounting or other professional advice outside the realm of real estate brokerage.

COMPASS  
DEVELOPMENT  
MARKETING  
GROUP

PLAN ROTATED TO MAINTAIN SCALE

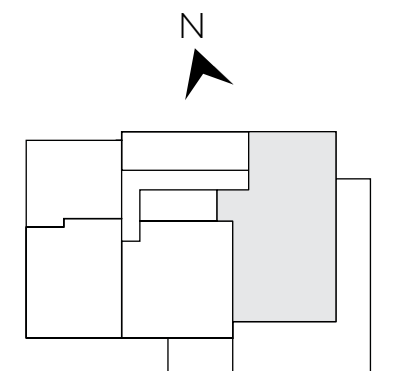

0 5 10  
SCALE: 3/16" = 1'